




1 LANDSCAPE PLAN
SCALE: 1" = 10'

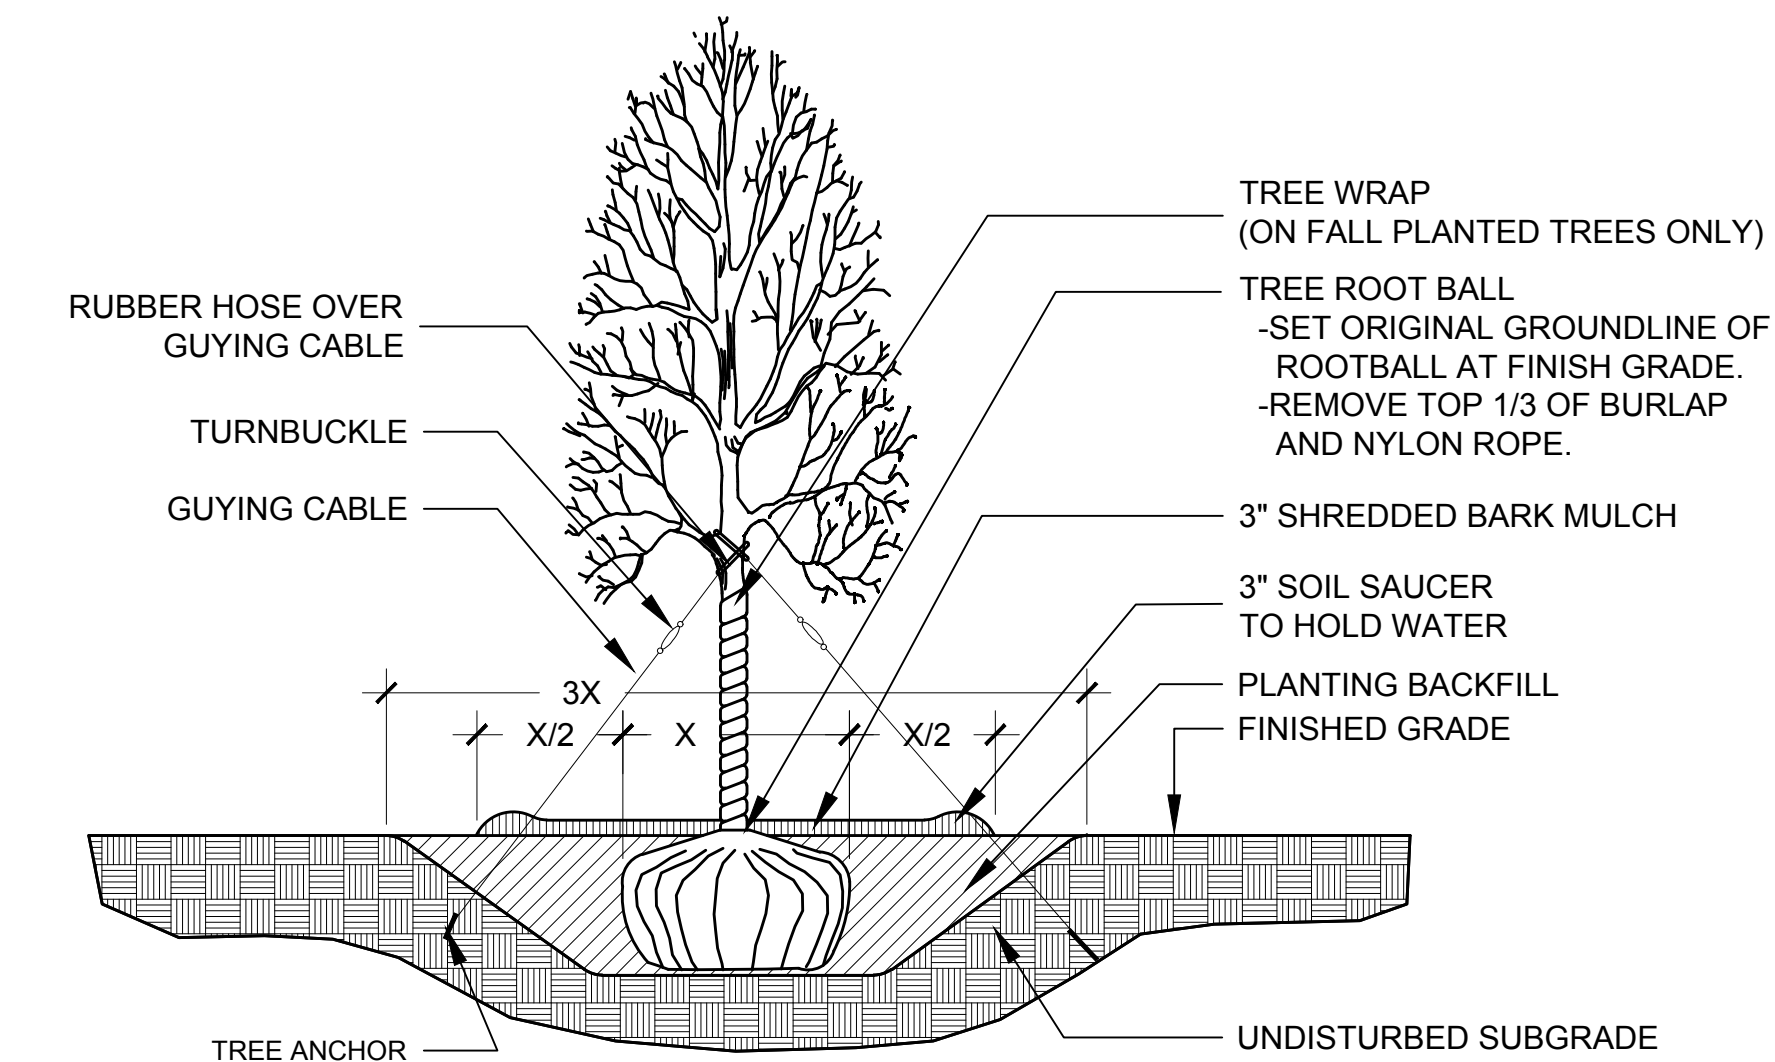

2 ORNAMENTAL TREE PLANTING DETAIL
NTS

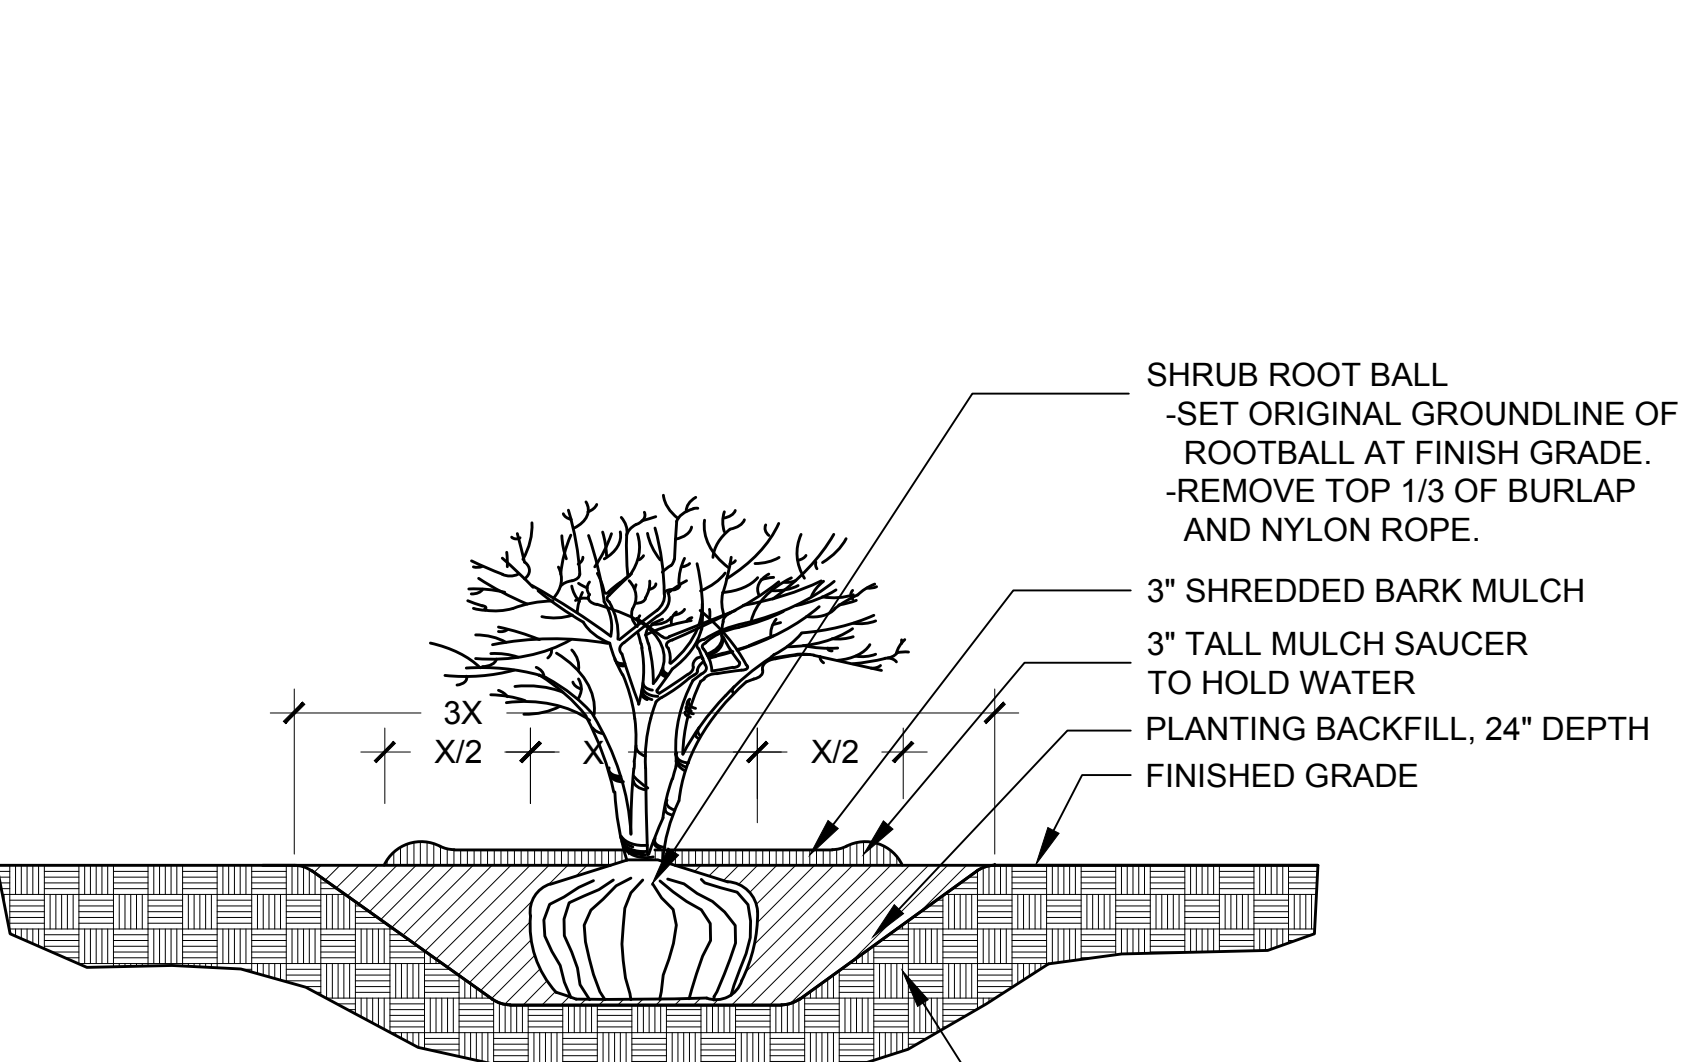

3 SHRUB PLANTING DETAIL
NTS

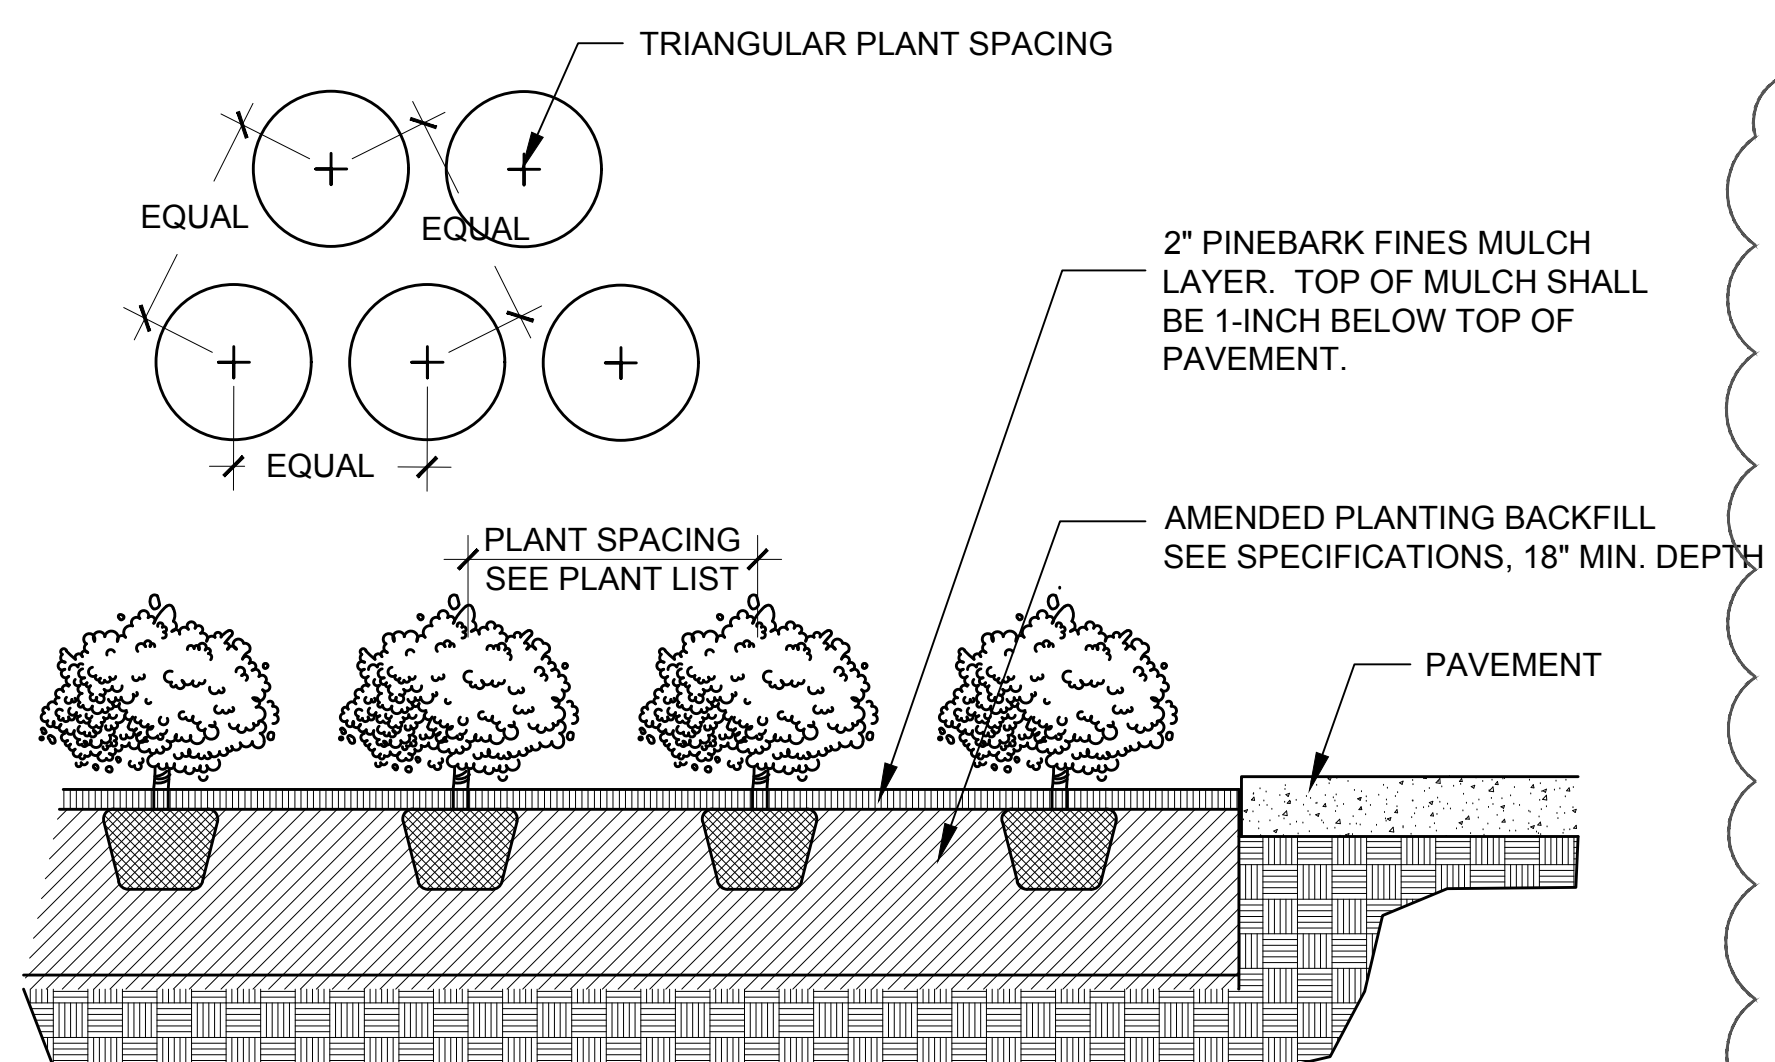

4 GROUNDCOVER / PERENNIAL PLANTING DETAIL
NTS

Plant Schedule				
Qty.	Key	Botanical name	Common name	Size Notes
ORNAMENTAL TREES				
3	MAF	Malus floribunda	Japanese Flowering Crabapple	6' Ht. B&B, multi-stem
2	MAS	Malus 'Sutyzan'	Sugar Tyme Crabapple	7' Ht. B&B, multi-stem
DECIDUOUS SHRUBS				
13	FOG	Fothergilla gardenii	Dwarf Fothergilla	#3 Container
21	ARM	Aronia Melanocarpa	Black Chokeberry	#3 Container
EVERGREEN SHRUBS				
94	TAD	Taxus media 'Densiformis'	Densiform Yew	24" Ht. B&B
PERENNIALS				
62	ASB	Allium 'Summer Beauty'	Summer Beauty Allium	#1 Cont. 18" o.c.
ORNAMENTAL GRASSES				
29	PEN	Pennisetum alopecuroides 'Hareini'	Hareini Dwarf Fountain Grass	#1 Cont. 24" o.c.
62	SEA	Sesleria autumnalis	Autumn Moor Grass	#1 Cont. 18" o.c.
GROUNDCOVER				
2570	LIS	Liriope spicata	Creeping Lilyturf	4" pots 12" o.c.
SEED AND SOD AREAS				
	Sod		Quantities determined by Contractor	

Notes:
A. All sod and seed quantities shall be determined by the Contractor.
B. In the event of discrepancy in plant quantities between plan and Plant Schedule, larger quantity shall be provided and installed.
C. All plant materials shall be specimen quality. Trees shall be matched specimens from same nursery block.

UIUC Chem
Annex
Renovation
& Addition

601 South Matthews Avenue
Urbana, IL 61801
UI Number: U12238

Date: 05/13/2014
Issue: 50% CD
07/16/2014 PHASE 2 - 95% CD
08/28/2014 PHASE 2 - BID ISSUE
01/26/2015 PHASE 2 - ISSUE FOR CONSTRUCTION
05/17/2016 REVISED LANDSCAPE LAYOUT

One East Wacker Drive
Suite 200
Chicago, Illinois
60601 | USA
(tel) (312) 324-7410
(fax) (312) 324-7499
harleyellisdevereaux.com

Planning
Architecture
Engineering
Interior Architecture
Landscape
Architecture
Construction
Copyright © 2013

Project No. U12238
Drawn: TEL
Checked: WGS
Approved: CM

Title: SITE
LANDSCAPE
PLAN